


Schedule 2

Catchments


RAROTONGA WATER CATCHMENT

REVISION	DATE	APPROVED	BY	REVISION	PROJECT TITLE	DESIGNED	DATE	CHECKED	DATE
					Intake Catchments	A. TEOTAHI	MAY 2019	B. MANNING	MAY 2019
					Rarotonga Water Intakes	A. TEOTAHI	MAY 2019	B. MANNING	MAY 2019
						CLIENT NAME:	Government of the Cook Islands	DWG No.:	TTV-19 / 001

To Tatou Vai Authority Bill 2020

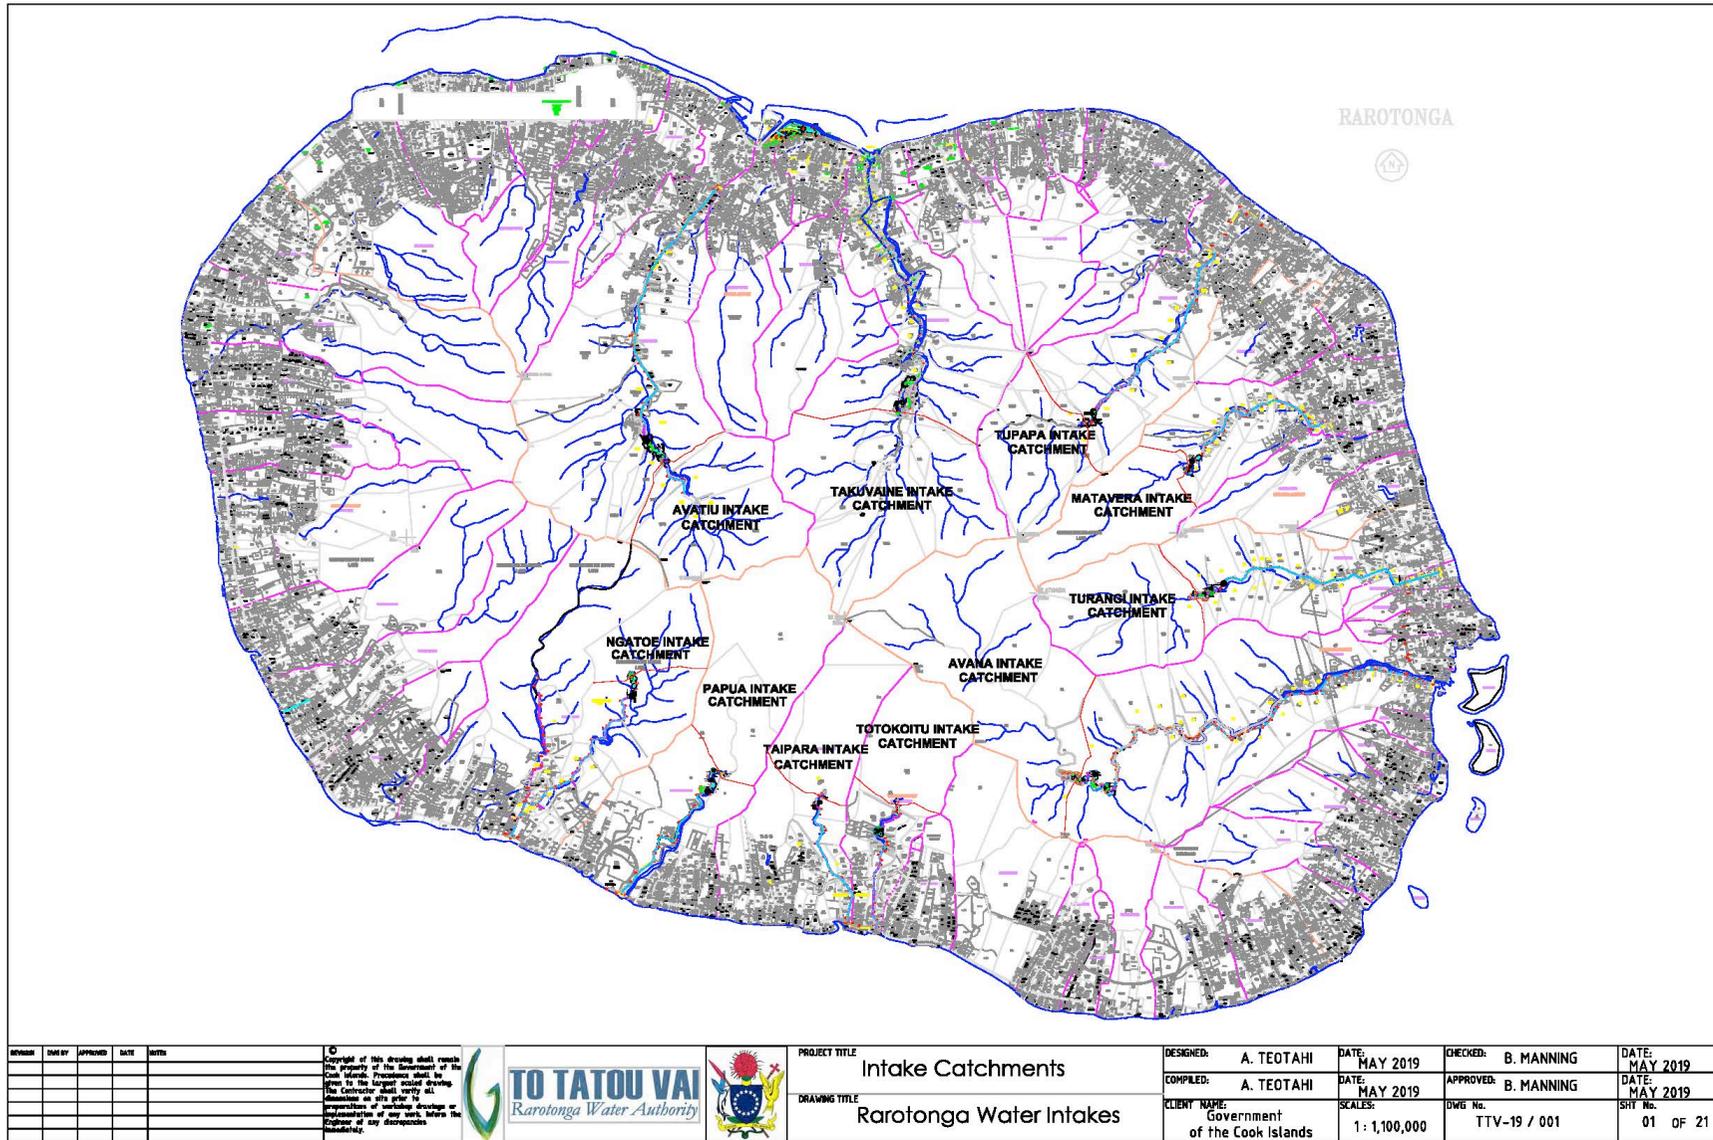


To Tatou Vai Authority Bill 2020

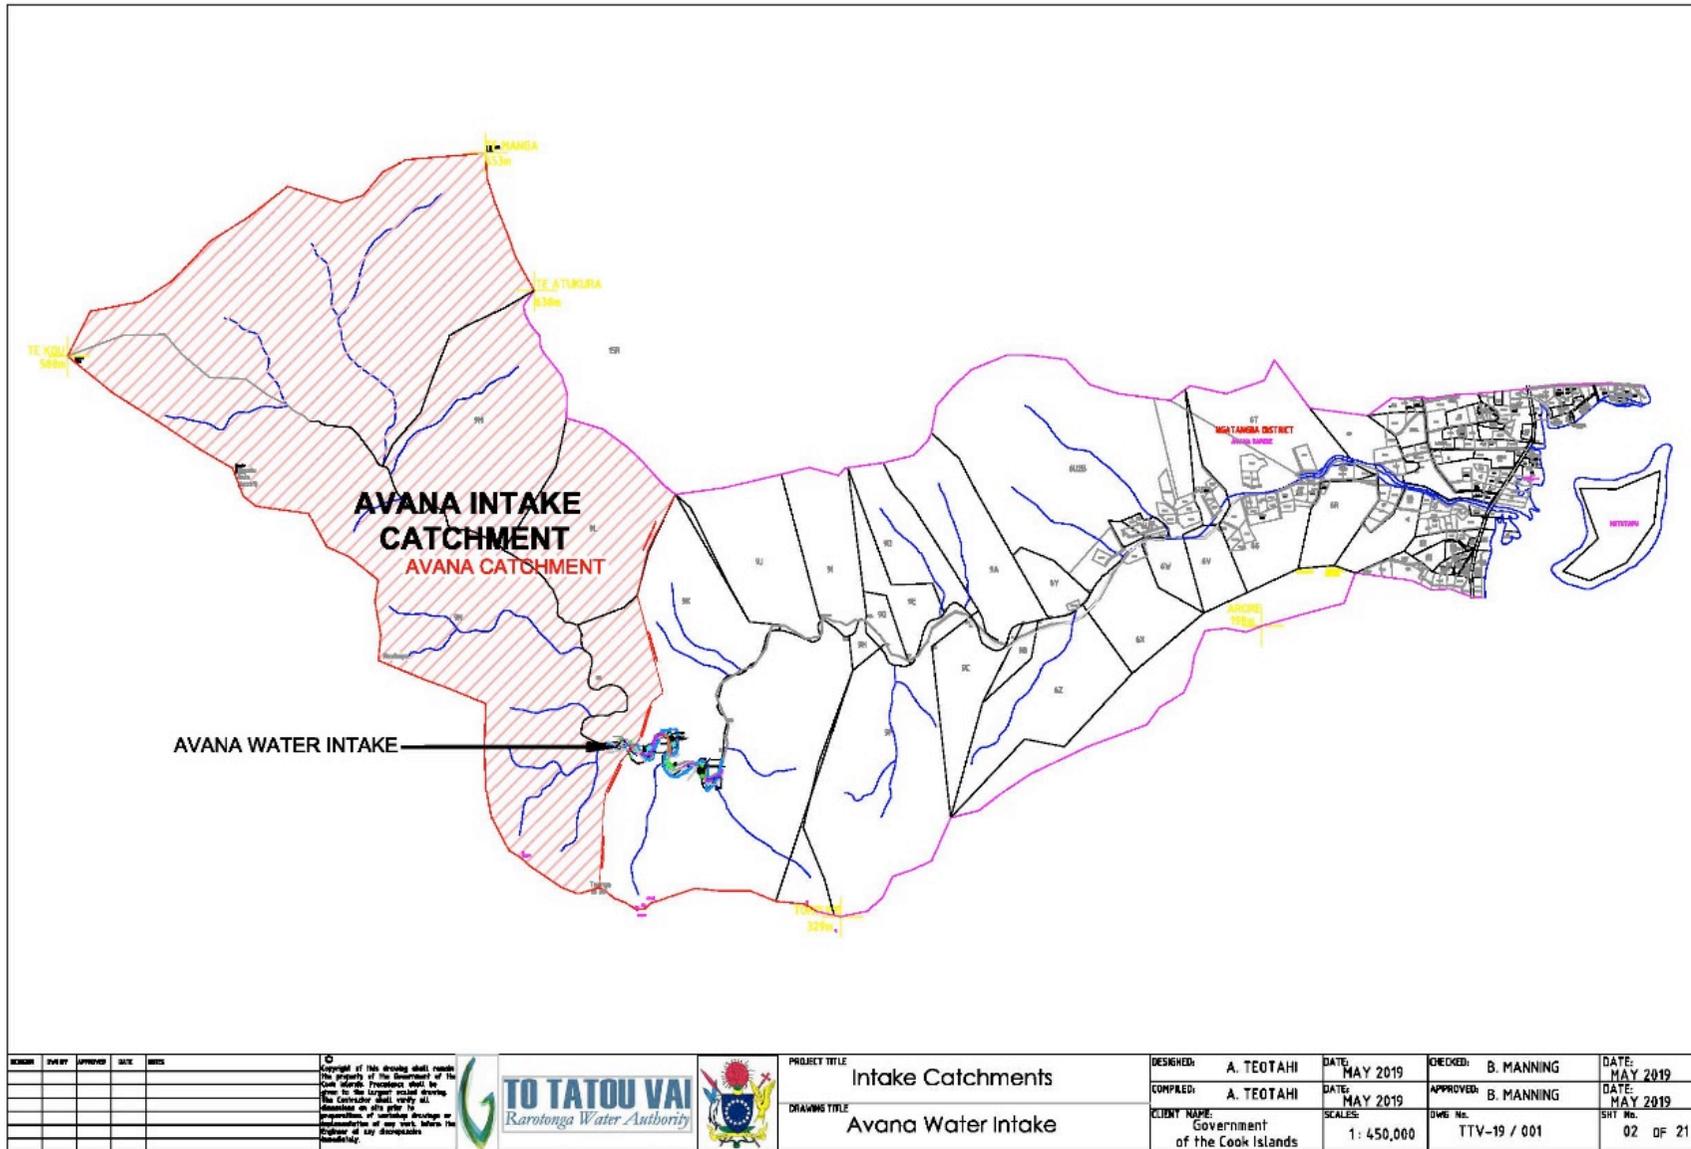


REVISION	DATE	APPROVED	BY	REASON	<p>© Copyright of this drawing shall remain the property of the Government of the Cook Islands. Permission shall be given to the larger social groups. The Contractor shall verify all dimensions on site prior to commencement of work and be responsible for any errors, omissions or any discrepancies of any drawings hereafter.</p>  	PROJECT TITLE	DESIGNED:	DATE:	CHECKED:	DATE:
						Intake Catchments	A. TEOTAHI	MAY 2019	B. MANNING	MAY 2019
						DRAWING TITLE	COMPLETED:	DATE:	APPROVED:	DATE:
						Avana Water Intake	A. TEOTAHI	MAY 2019	B. MANNING	MAY 2019
						CLIENT NAME:	SCALES:	DWG No.:	SHT No.:	
					Government of the Cook Islands	1: 450,000	TTV-19 / 001	02 OF 21		

To Tatou Vai Authority Bill 2020

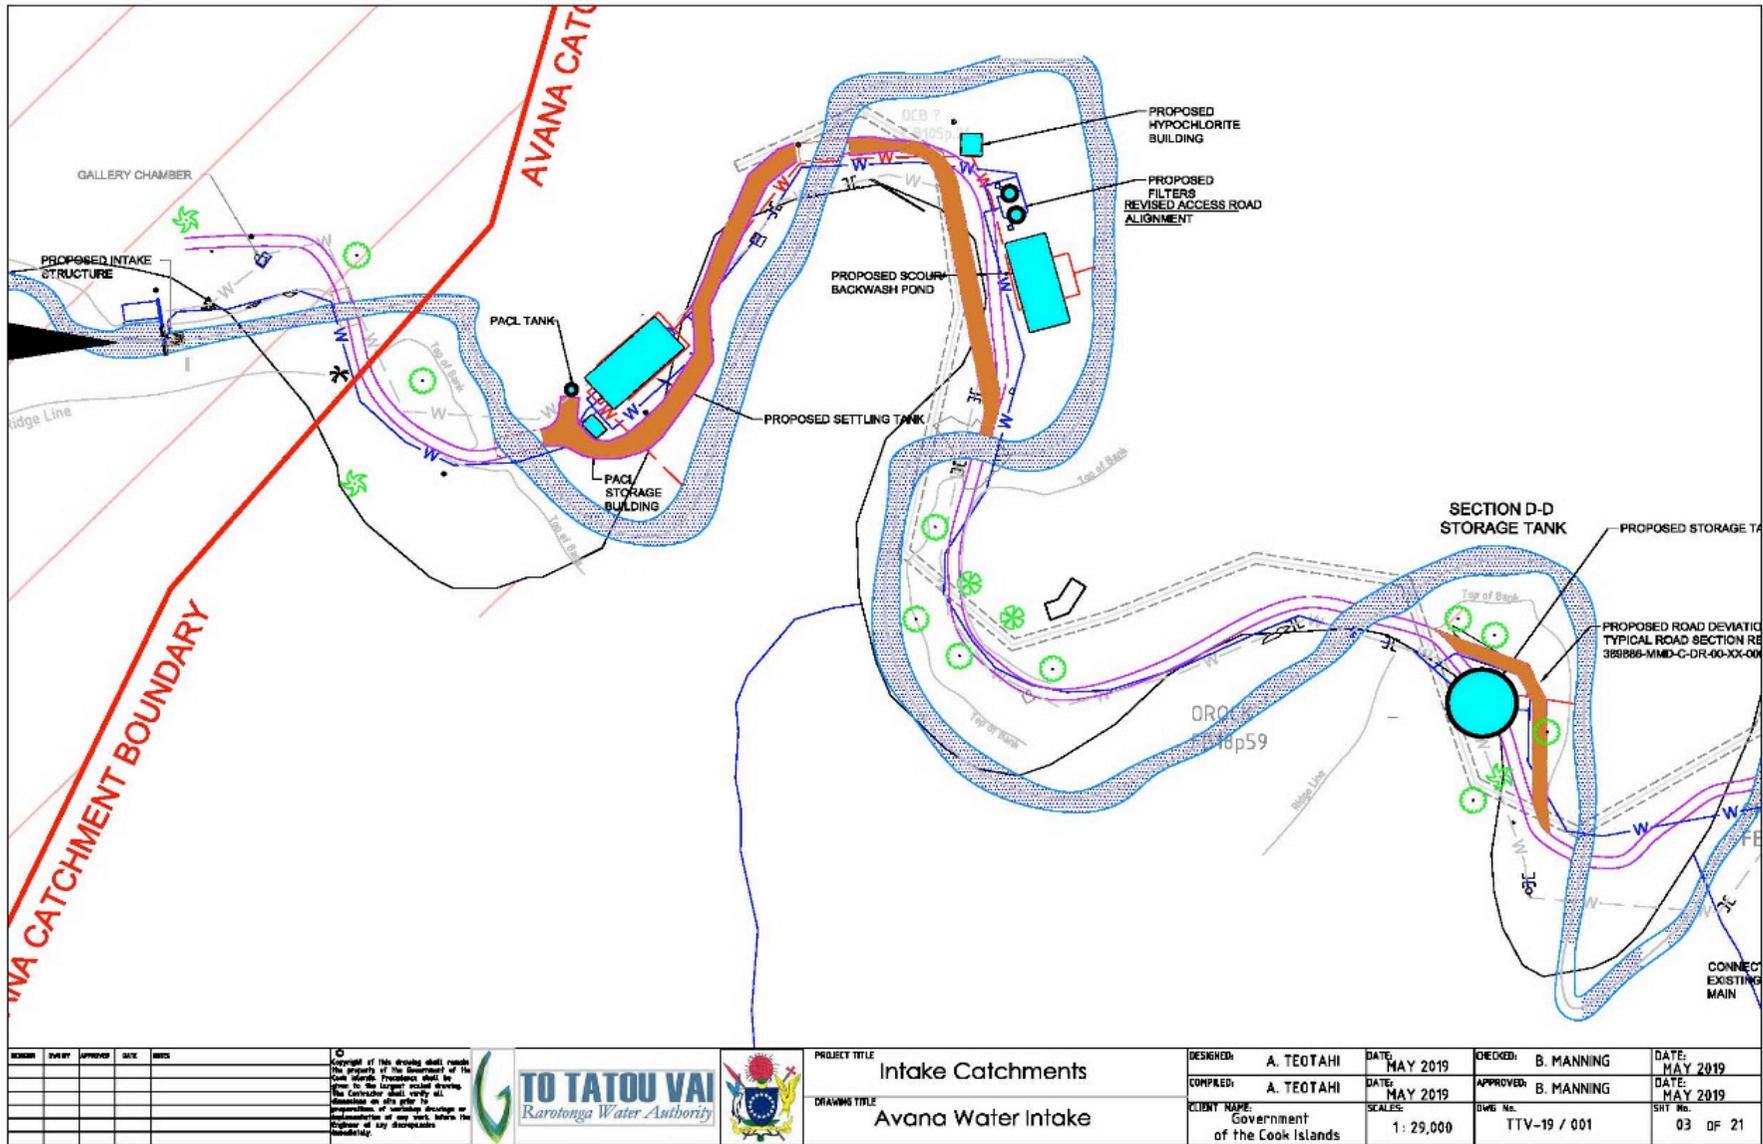

To Tatou Vai Authority Bill 2020

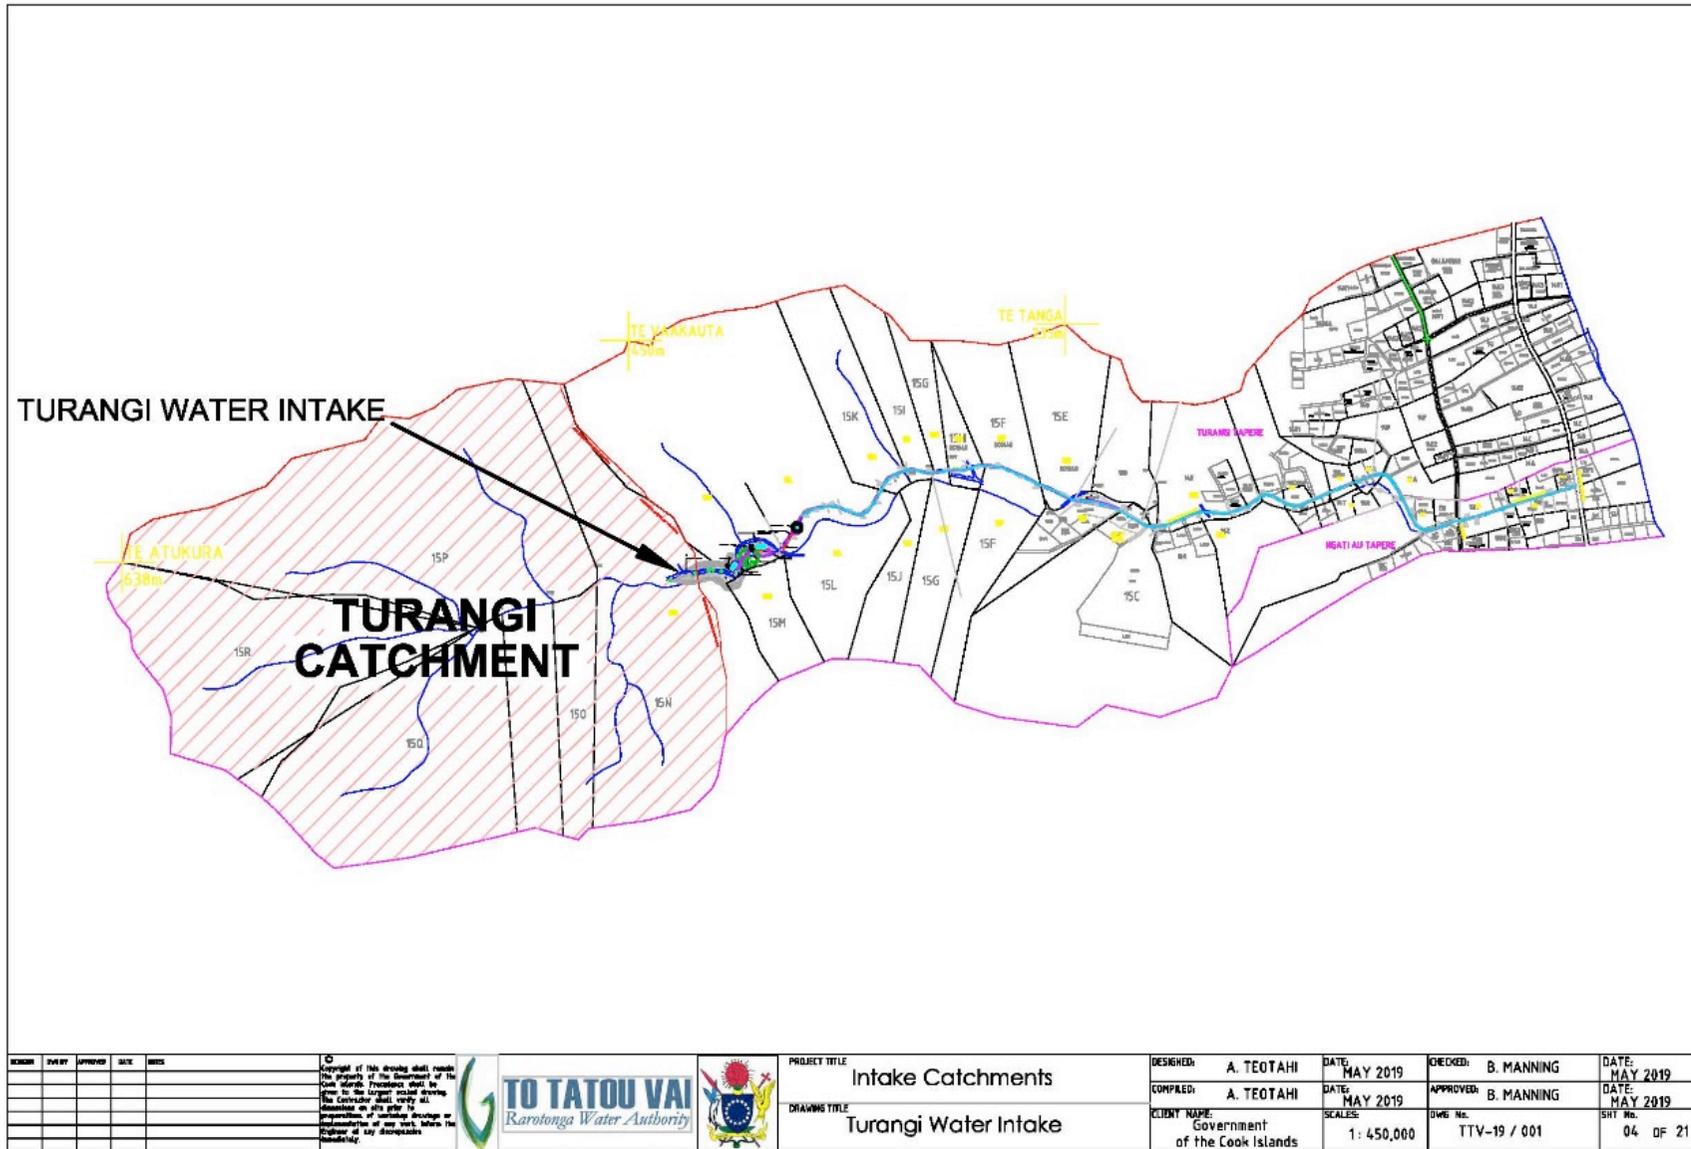

NO.	DATE	APPROVED	BY	REVISION

©



PROJECT TITLE
Intake Catchments

DRAWING TITLE
Turangi Water Intake

DESIGNED: A. TEOTAI	DATE: MAY 2019	CHECKED: B. MANNING	DATE: MAY 2019
COMPLETED: A. TEOTAI	DATE: MAY 2019	APPROVED: B. MANNING	DATE: MAY 2019
CLIENT NAME: Government of the Cook Islands	SCALE: 1: 450,000	DWG No.: TTV-19 / 001	SHT No.: 04 OF 21

To Tatou Vai Authority Bill 2020

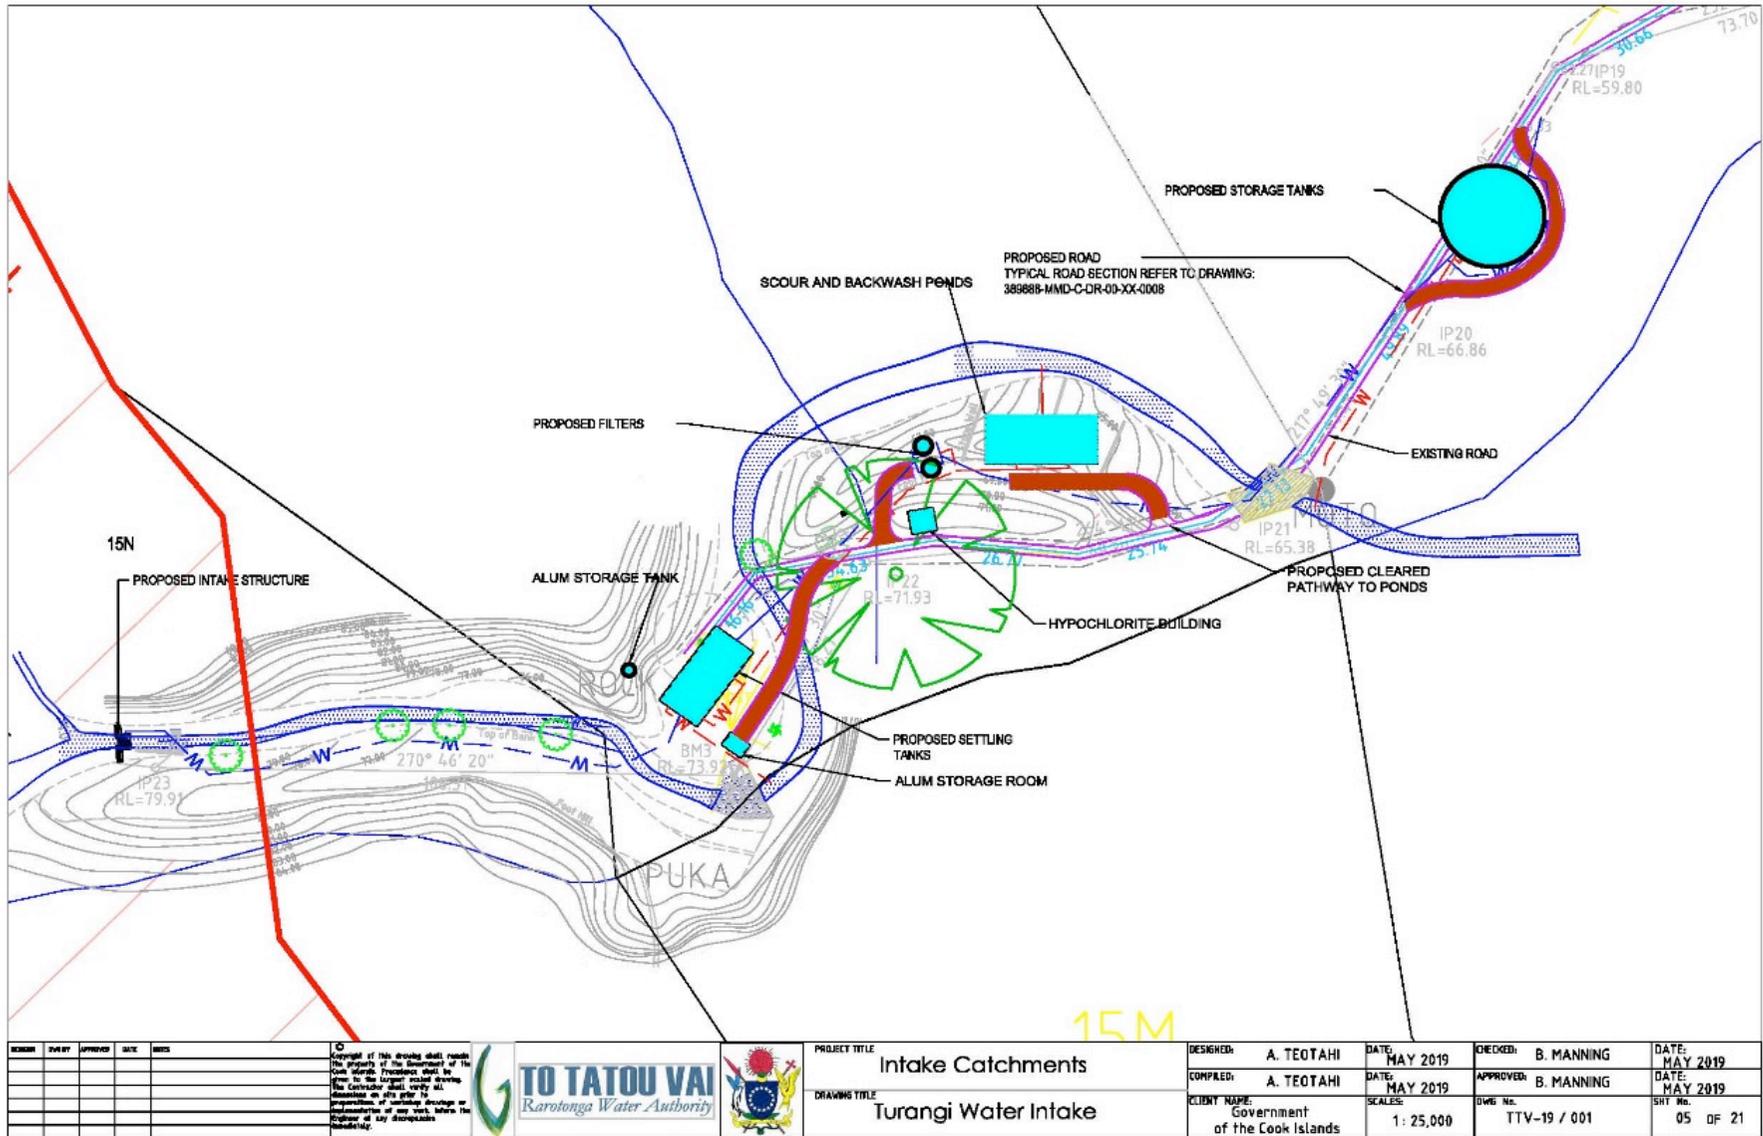

REVISION	DATE	APPROVED	DATE	REVISION

Copyright in this drawing shall remain the property of the Government of the Cook Islands. Permission shall be given to the largest extent possible. The Contractor shall verify all dimensions on site prior to commencement of work. In the event of any discrepancy or misinterpretation of any work, the Engineer of the Authority shall be the final authority.




PROJECT TITLE: Intake Catchments
 DRAWING TITLE: Turangi Water Intake

DESIGNED: A. TEOTAHI
 COMPLETED: A. TEOTAHI
 CLIENT NAME: Government of the Cook Islands


DATE: MAY 2019
 DATE: MAY 2019
 SCALES: 1: 25,000

CHECKED: B. MANNING
 APPROVED: B. MANNING
 DWG No.: TTV-19 / 001
 DATE: MAY 2019
 SHEET No.: 05 OF 21

To Tatou Vai Authority Bill 2020

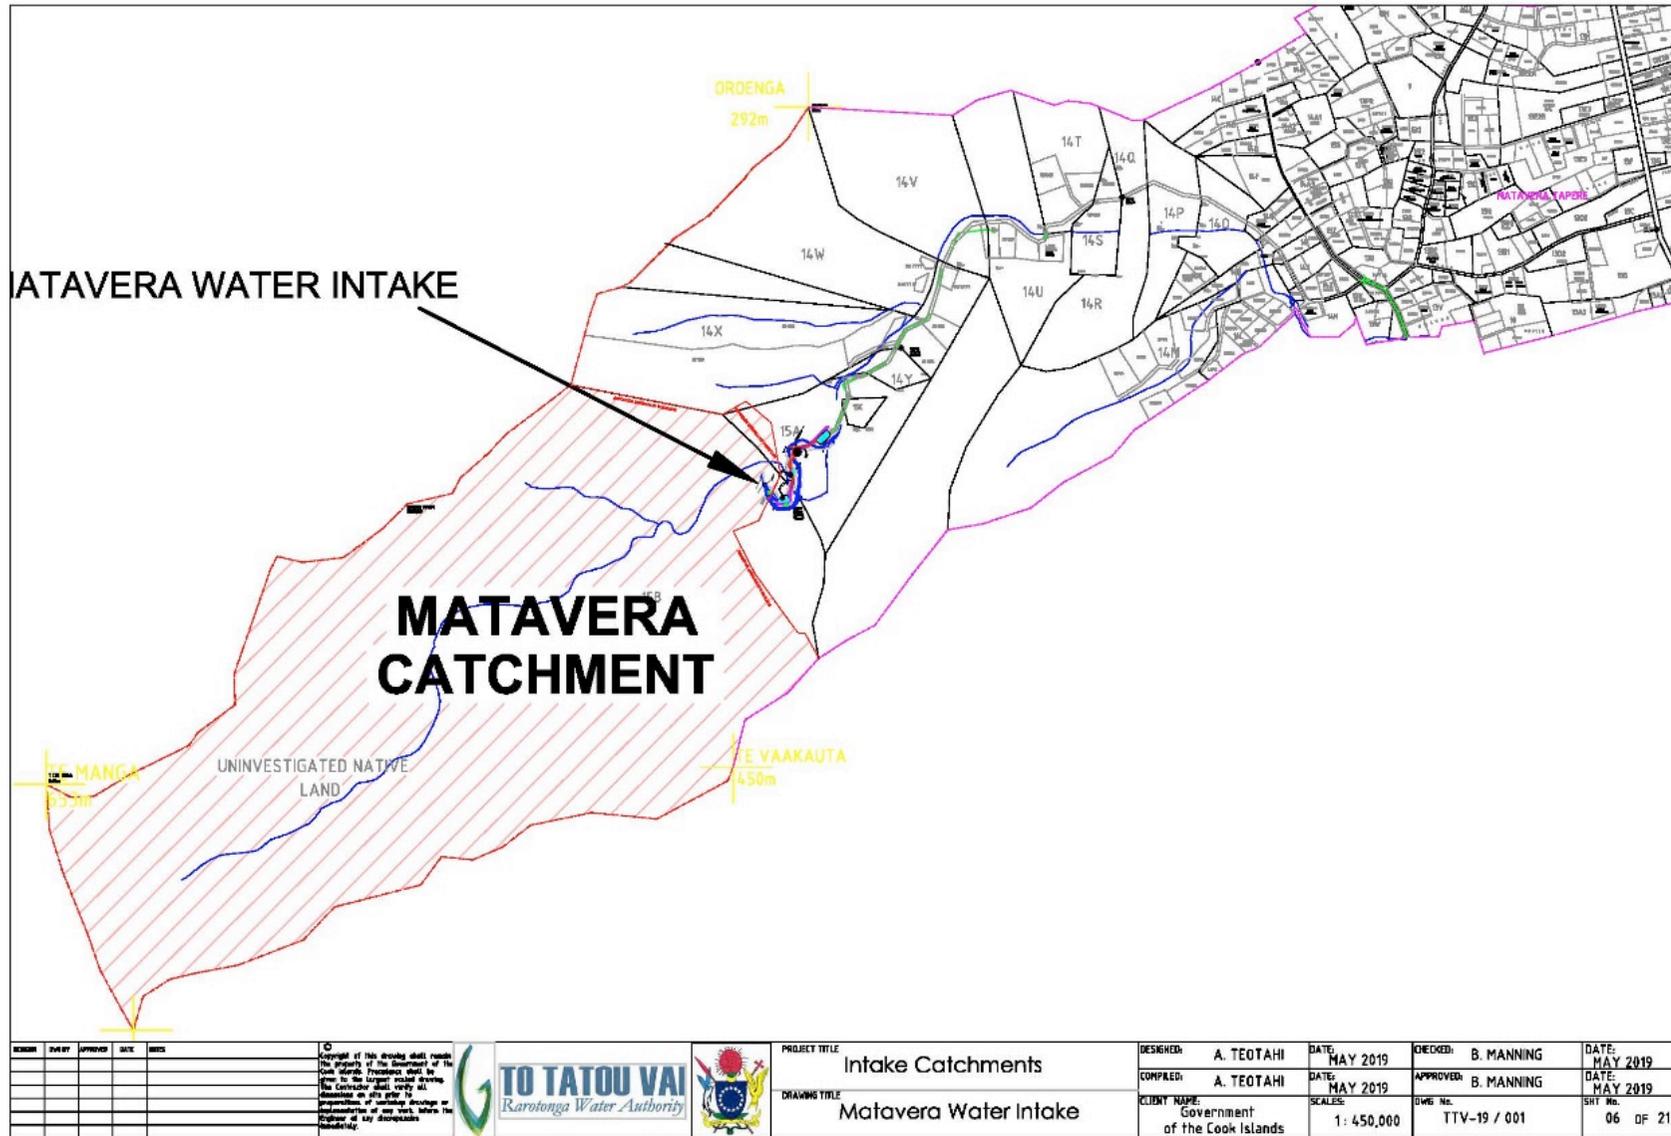

To Tatou Vai Authority Bill 2020

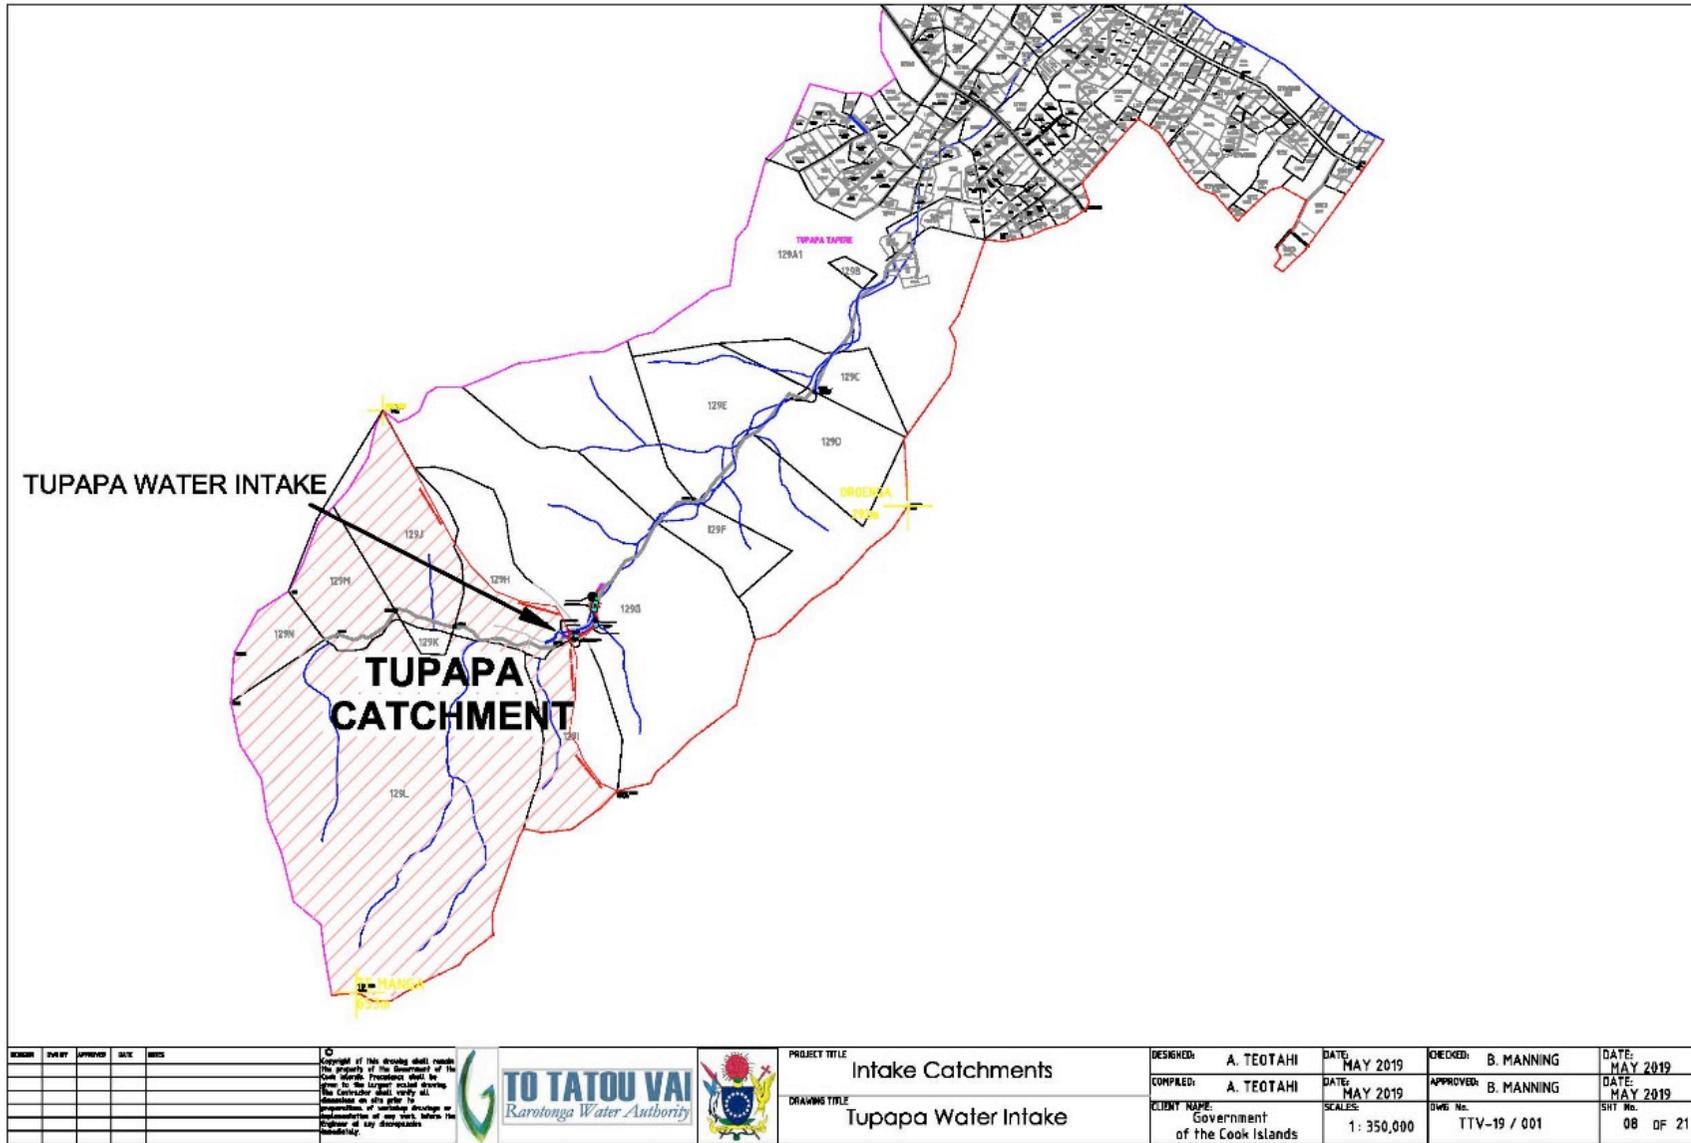

REVISION	DATE	APPROVED	SCALE	NOTES

Copyright of this drawing shall reside the property of the Government of the Cook Islands. Permission shall be given to the largest local authority. The Contractor shall carry all responsibility on site prior to commencement of any work, when the presence of any discrepancies immediately.



PROJECT TITLE
Intake Catchments

DRAWING TITLE
Tupapa Water Intake

DESIGNED: A. TEOTAHU DATE: MAY 2019

COMPLETED: A. TEOTAHU DATE: MAY 2019

CLIENT NAME: Government of the Cook Islands

SCALE: 1: 350,000


CHECKED: B. MANNING DATE: MAY 2019

APPROVED: B. MANNING DATE: MAY 2019


DWG No.: TTV-19 / 001

SHT No.: 08 OF 21

To Tatou Vai Authority Bill 2020

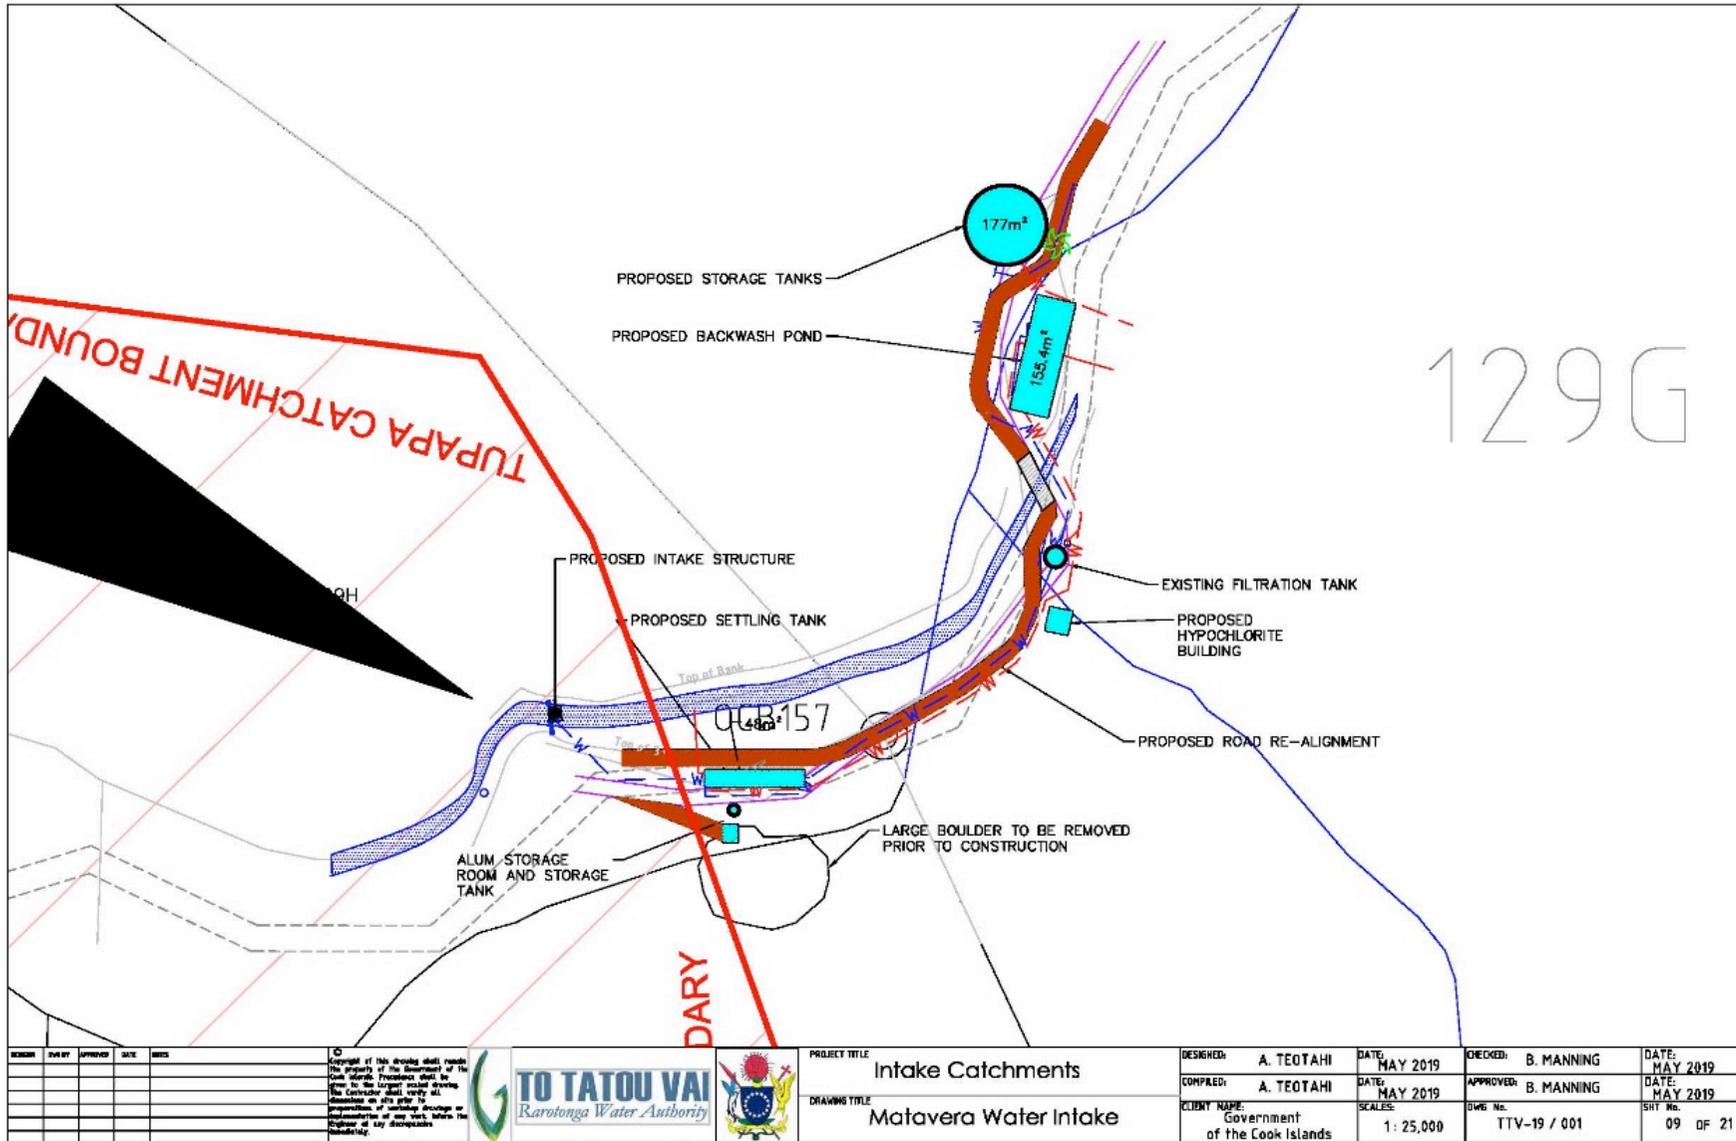

To Tatou Vai Authority Bill 2020

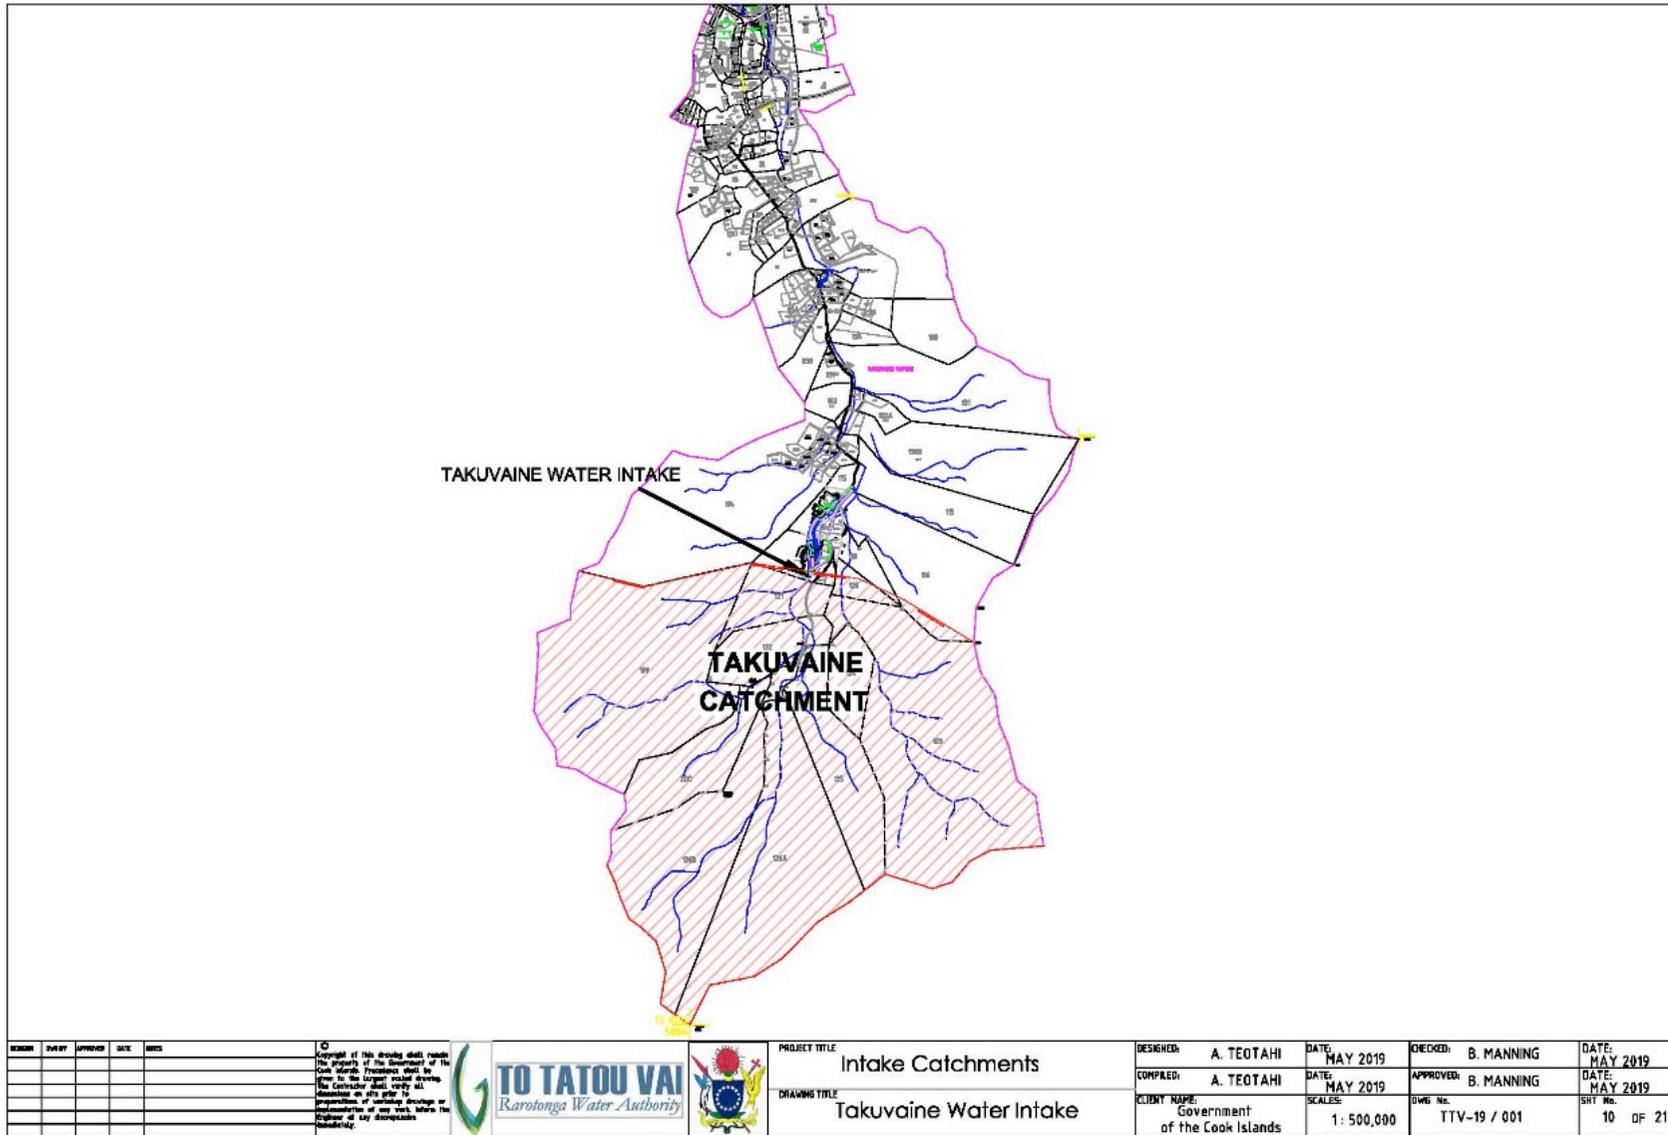

REVISION	DATE	APPROVED	DATE	REVISION

© Copyright in this drawing shall remain the property of the Government of the Cook Islands. Permission shall be given to the largest scaled drawing. The Contractor shall verify all dimensions on site prior to commencement of work and accept responsibility of any errors, omissions or discrepancies of any work, before the Engineer or his representatives handover.




PROJECT TITLE	Intake Catchments
DRAWING TITLE	Takuvaine Water Intake


DESIGNED:	A. TEOTAI	DATE:	MAY 2019
COMPLETED:	A. TEOTAI	DATE:	MAY 2019
CLIENT NAME:	Government of the Cook Islands	SCALE:	1: 500,000

CHECKED:	B. MANNING	DATE:	MAY 2019
APPROVED:	B. MANNING	DATE:	MAY 2019
DWG No.:	TTV-19 / 001	SHT No.:	10 OF 21

To Tatou Vai Authority Bill 2020

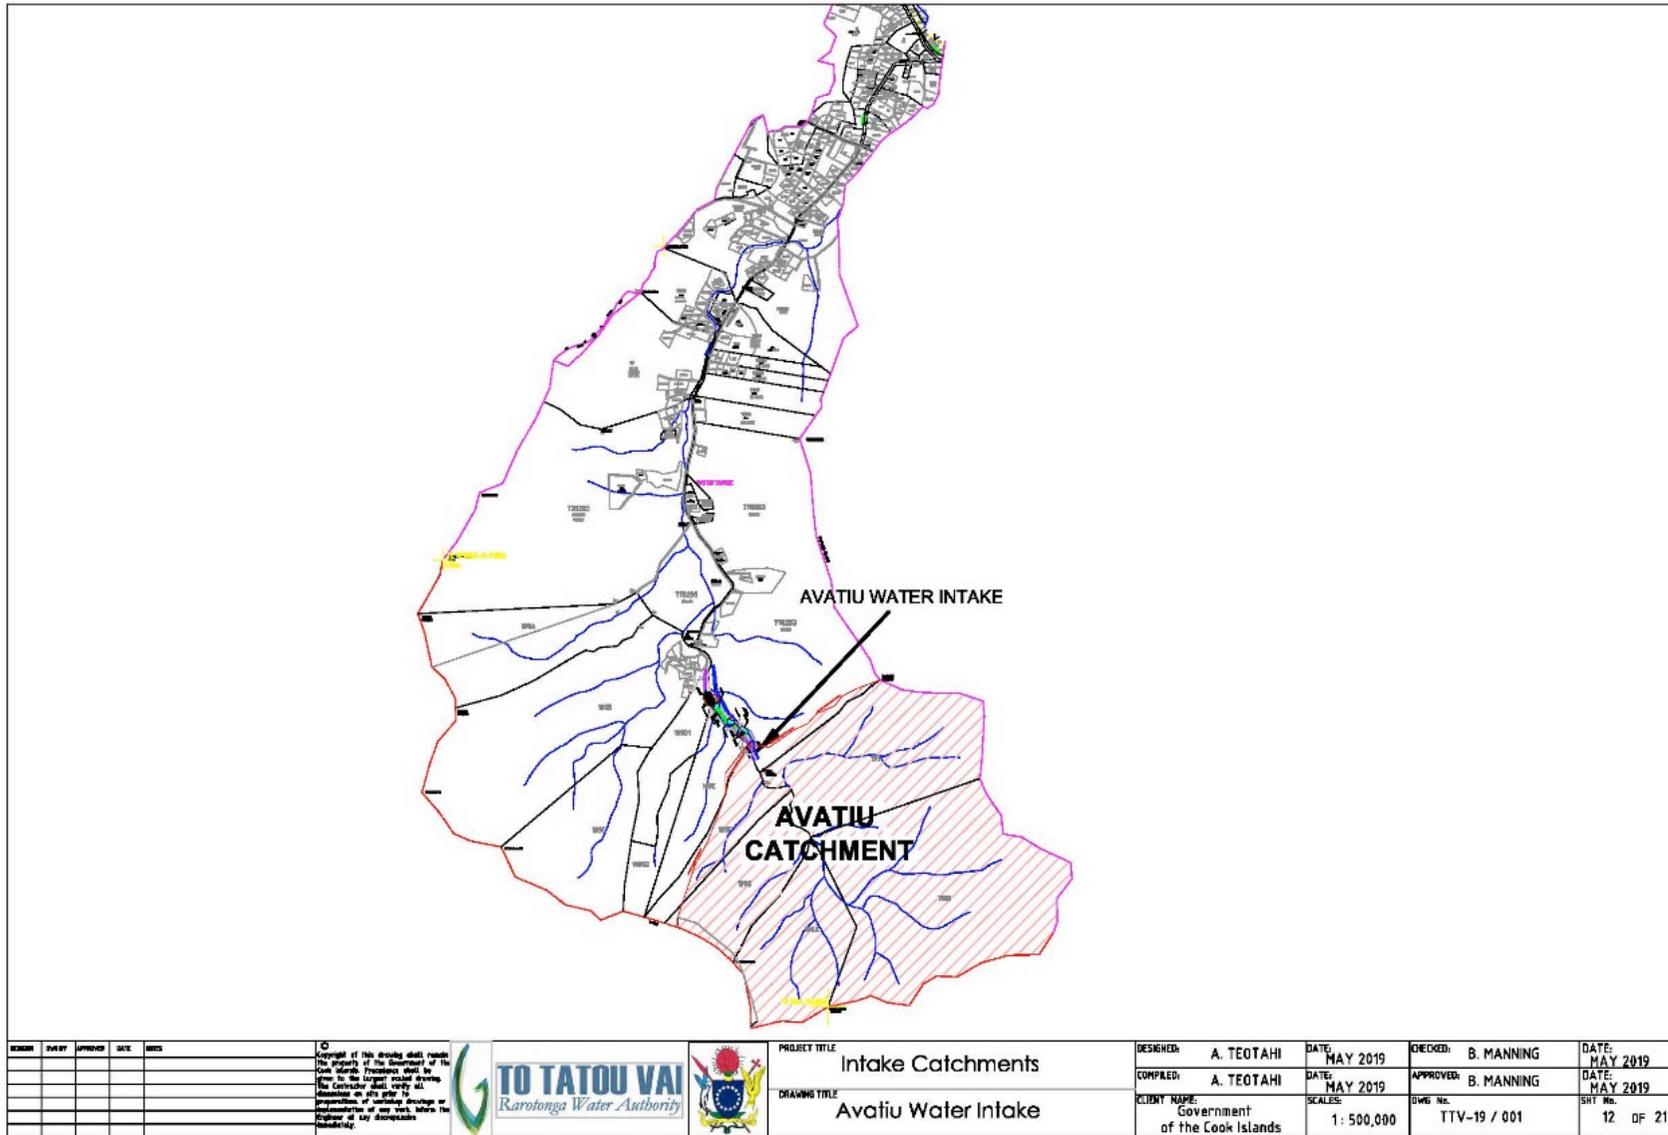

To Tatou Vai Authority Bill 2020

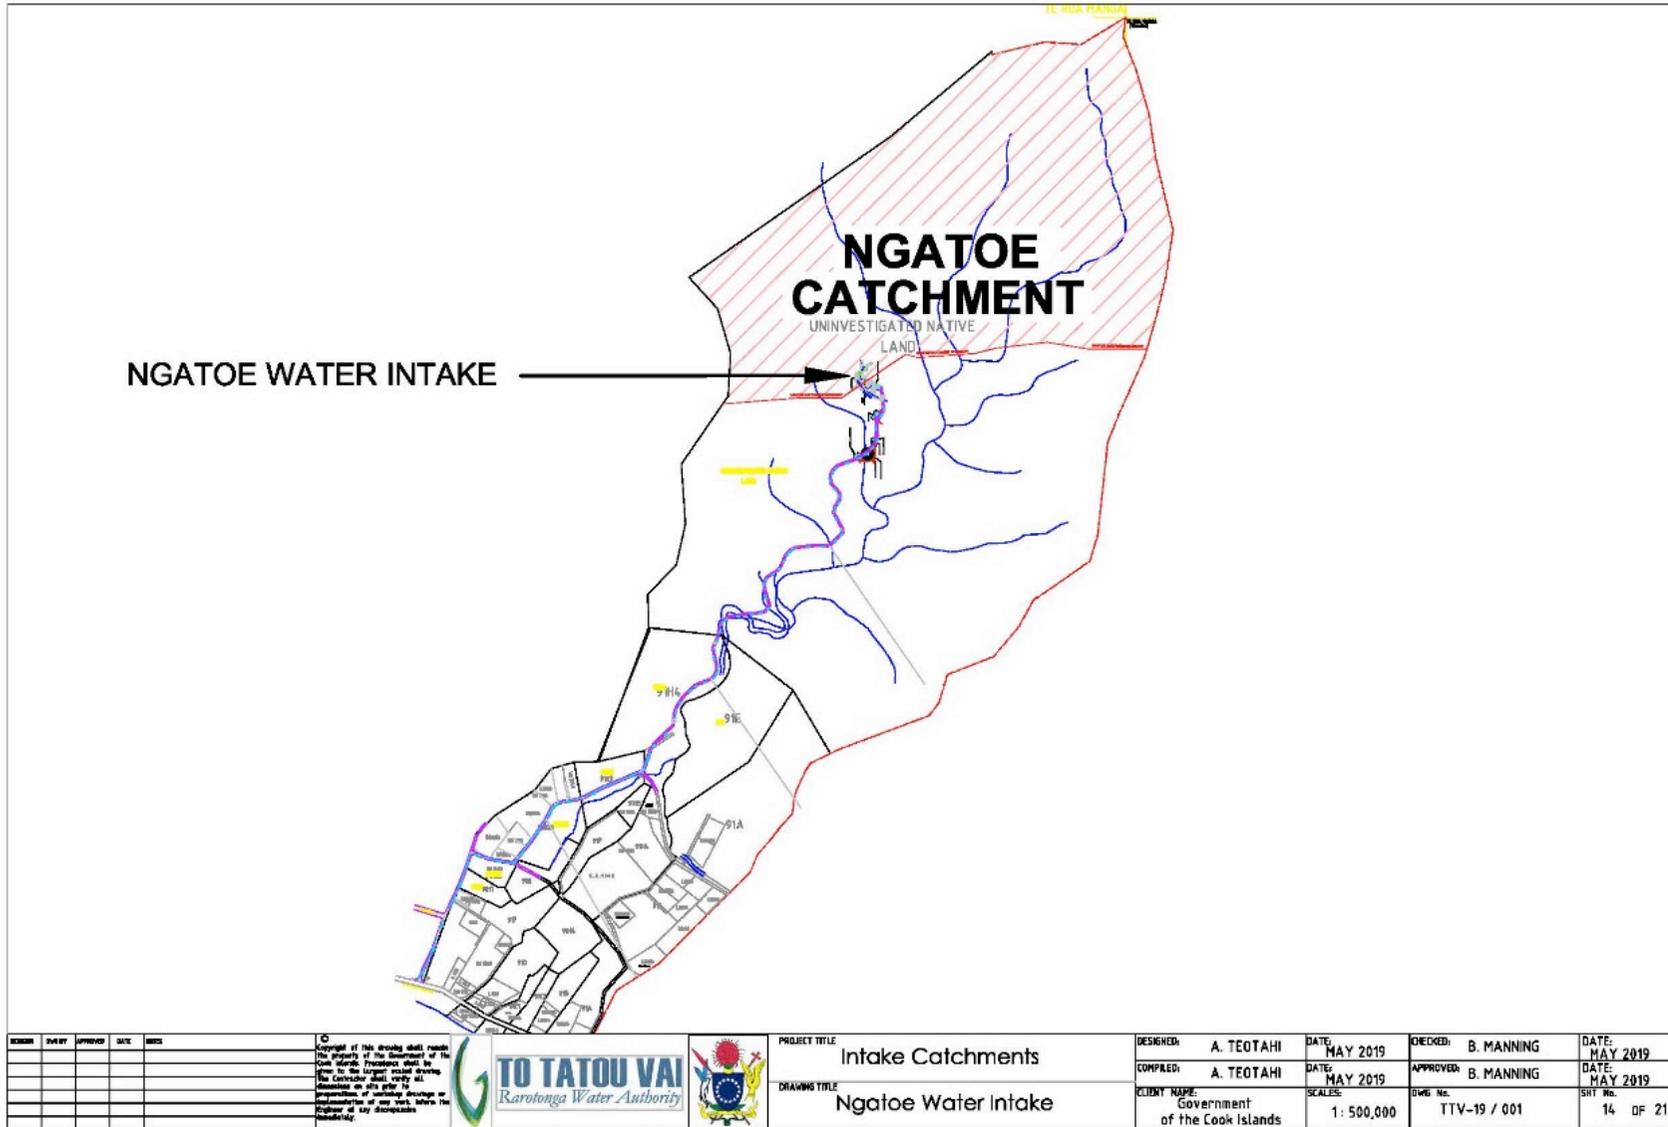

NO.	DATE	APPROVED	DATE	REVISION

Copyright of this drawing shall remain the property of the Government of the Cook Islands. Permission shall be given for the largest scaled drawing. The Contractor shall verify all dimensions on site prior to commencement of any work before the Engineer or his designees immediately.



TO TATOU VAI




PROJECT TITLE
Intake Catchments

DRAWING TITLE

DESIGNED: A. TEOTAI	DATE: MAY 2019	CHECKED: B. MANNING	DATE: MAY 2019
COMPLETED: A. TEOTAI	DATE: MAY 2019	APPROVED: B. MANNING	DATE: MAY 2019
CLIENT NAME: Government of the Cook Islands	SCALE: 1: 500,000	DWG. No. TTV-19 / 001	SHT. No. 14 OF 21

To Tatou Vai Authority Bill 2020

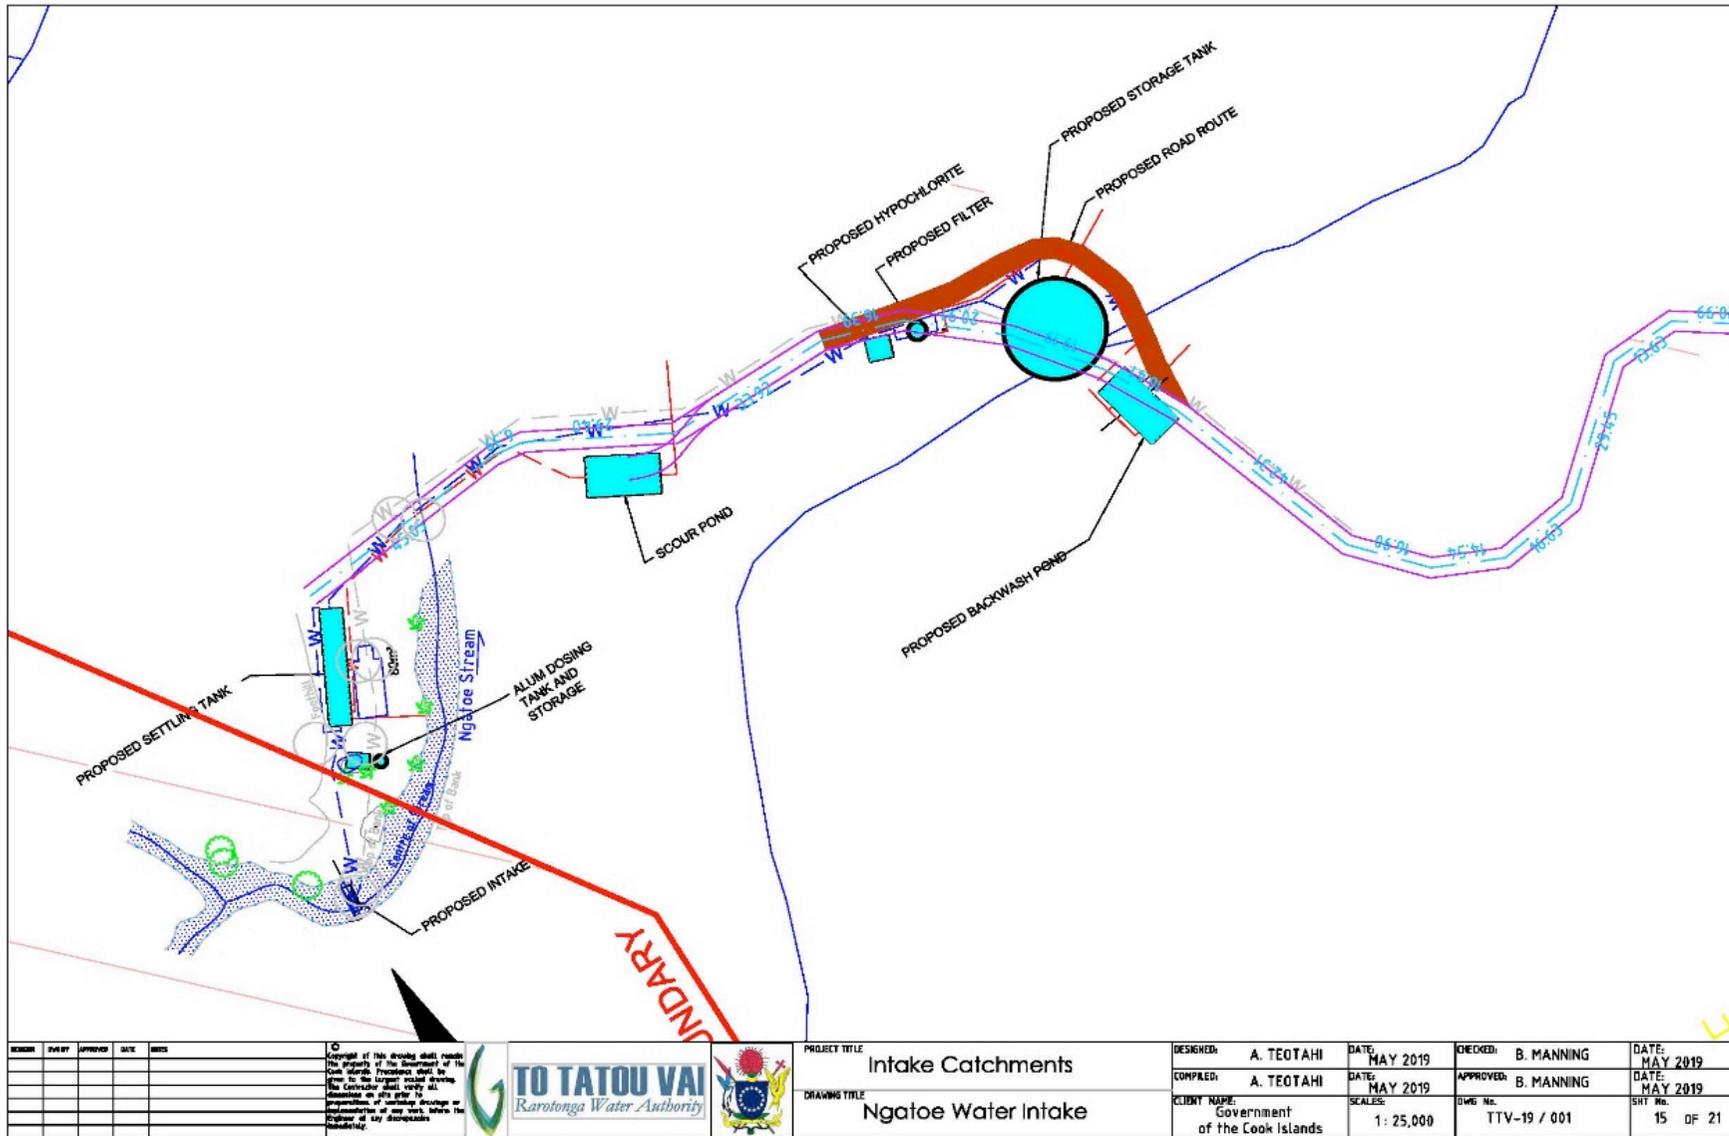

REVISION	DATE	APPROVED	SITE	REVISION

© Copyright of this drawing shall remain the property of the Government of the Cook Islands. Permission shall be given to the Engineer to reproduce this drawing for the purpose of construction of any work, where the Engineer is not responsible for any discrepancies.




PROJECT TITLE
Intake Catchments

DRAWING TITLE
Ngatōe Water Intake

DESIGNED: A. TEOTAHI	DATE: MAY 2019	CHECKED: B. MANNING	DATE: MAY 2019
COMPILED: A. TEOTAHI	DATE: MAY 2019	APPROVED: B. MANNING	DATE: MAY 2019
CLIENT NAME: Government of the Cook Islands	SCALE: 1:25,000	DWG No. TTV-19 / 001	SHT No. 15 OF 21

To Tatou Vai Authority Bill 2020

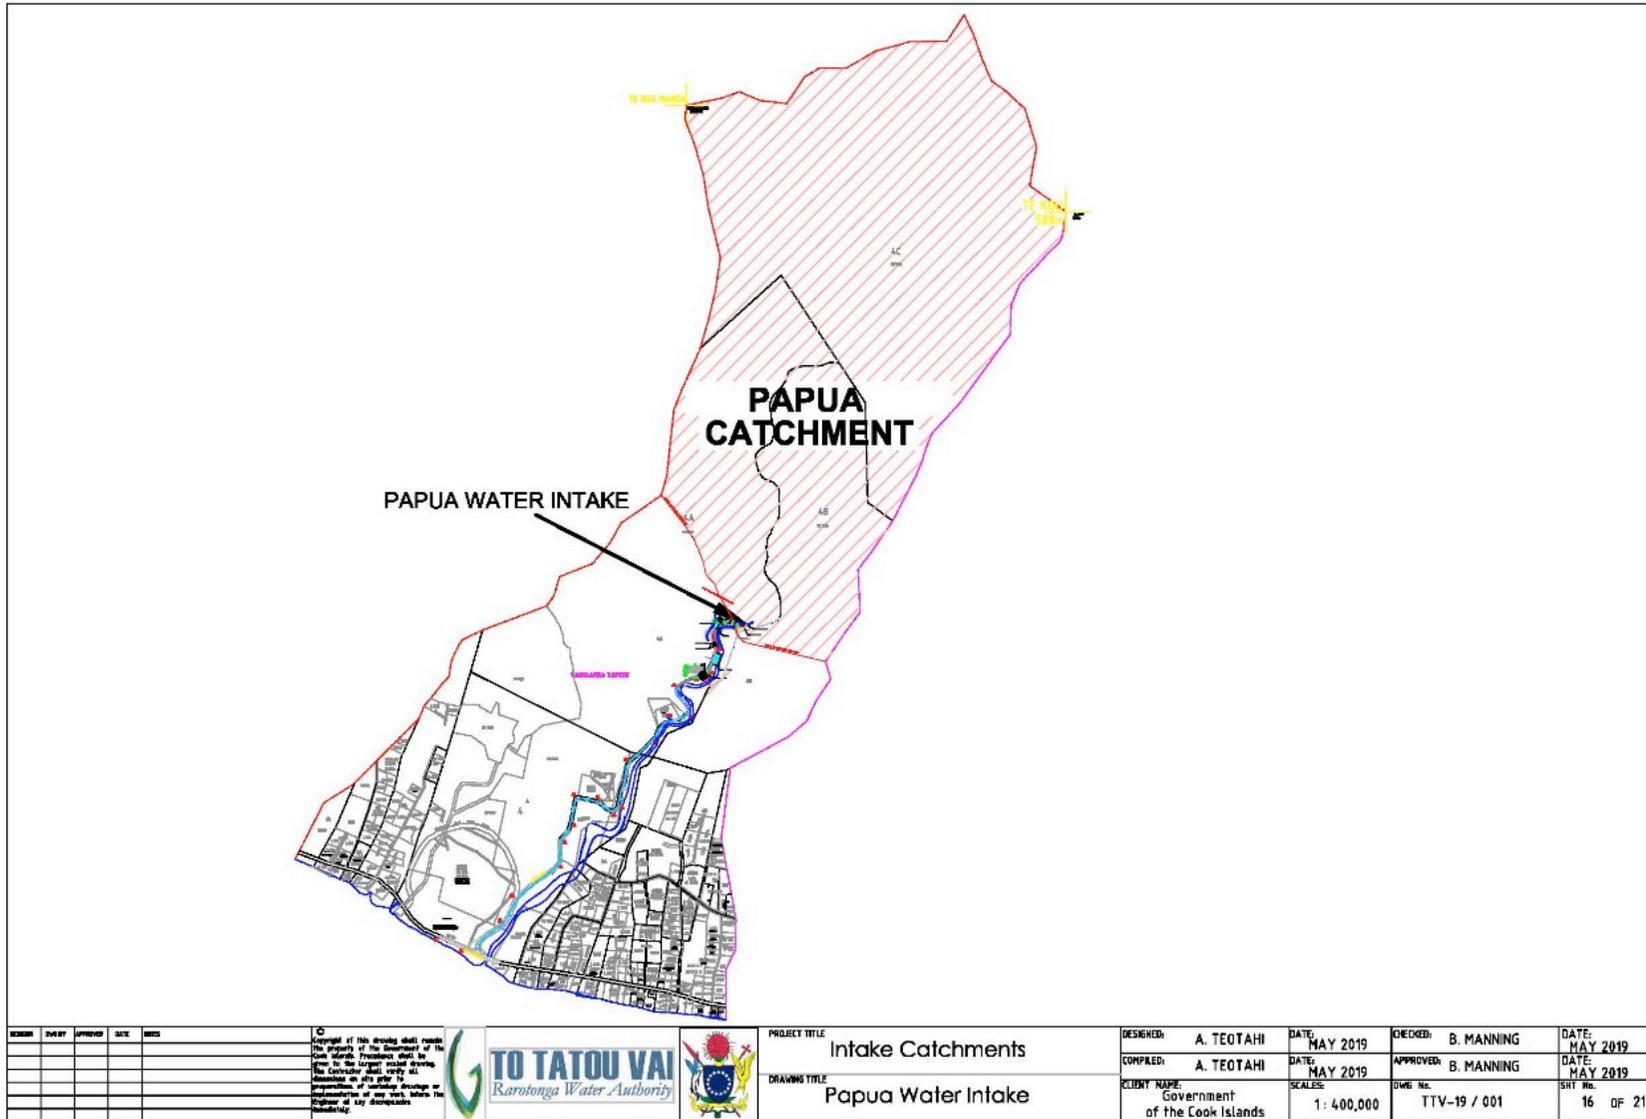

NO.	DATE	APPROVED	DATE	REVISION

© Copyright of this drawing shall remain the property of the Government of the Cook Islands. Drawings shall be given to the lowest ranked person. The Contractor shall verify all dimensions on site prior to commencement of work. Storage or reproduction of any work, without the approval of any draftsman, is prohibited.



TO TATOU VAI
Rarotonga Water Authority




PROJECT TITLE
Intake Catchments

DRAWING TITLE
Papua Water Intake

DESIGNED:	A. TEOTAI	DATE:	MAY 2019
COMPLETED:	A. TEOTAI	DATE:	MAY 2019
CHECKED:	B. MANNING	DATE:	MAY 2019
APPROVED:	B. MANNING	DATE:	MAY 2019
CLIENT NAME:	Government of the Cook Islands	SCALE:	1: 400,000
DWG No.	TTV-19 / 001	SHEET No.	16 OF 21


To Tatou Vai Authority Bill 2020

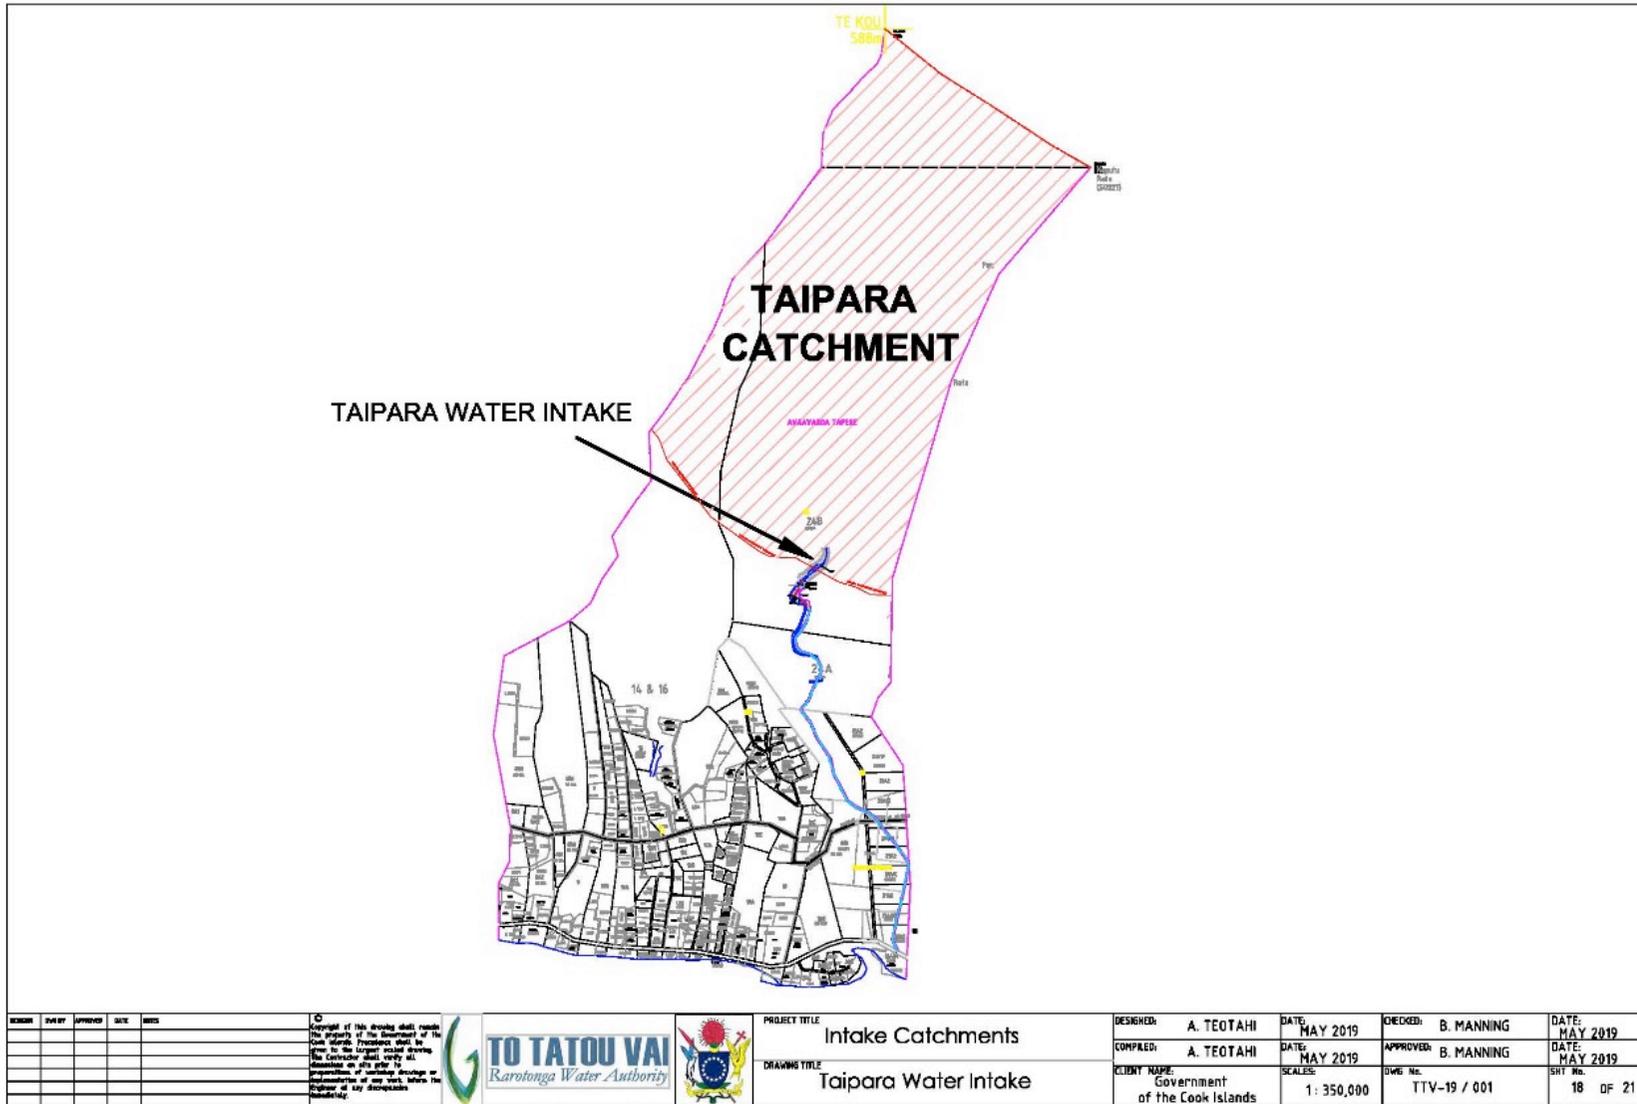

NO.	DATE	APPROVED	DATE	REVISIONS

			PROJECT TITLE	DESIGNED: A. TEOTAHI	DATE: MAY 2019	CHECKED: B. MANNING	DATE: MAY 2019
			Intake Catchments	COMPILED: A. TEOTAHI	DATE: MAY 2019	APPROVED: B. MANNING	DATE: MAY 2019
DRAWING TITLE			CUSTOMER NAME	SCALE:	DWG No.	SHT No.	
Taipara Water Intake			Government of the Cook Islands	1: 350,000	TTV-19 / 001	18	OF 21

To Tatou Vai Authority Bill 2020

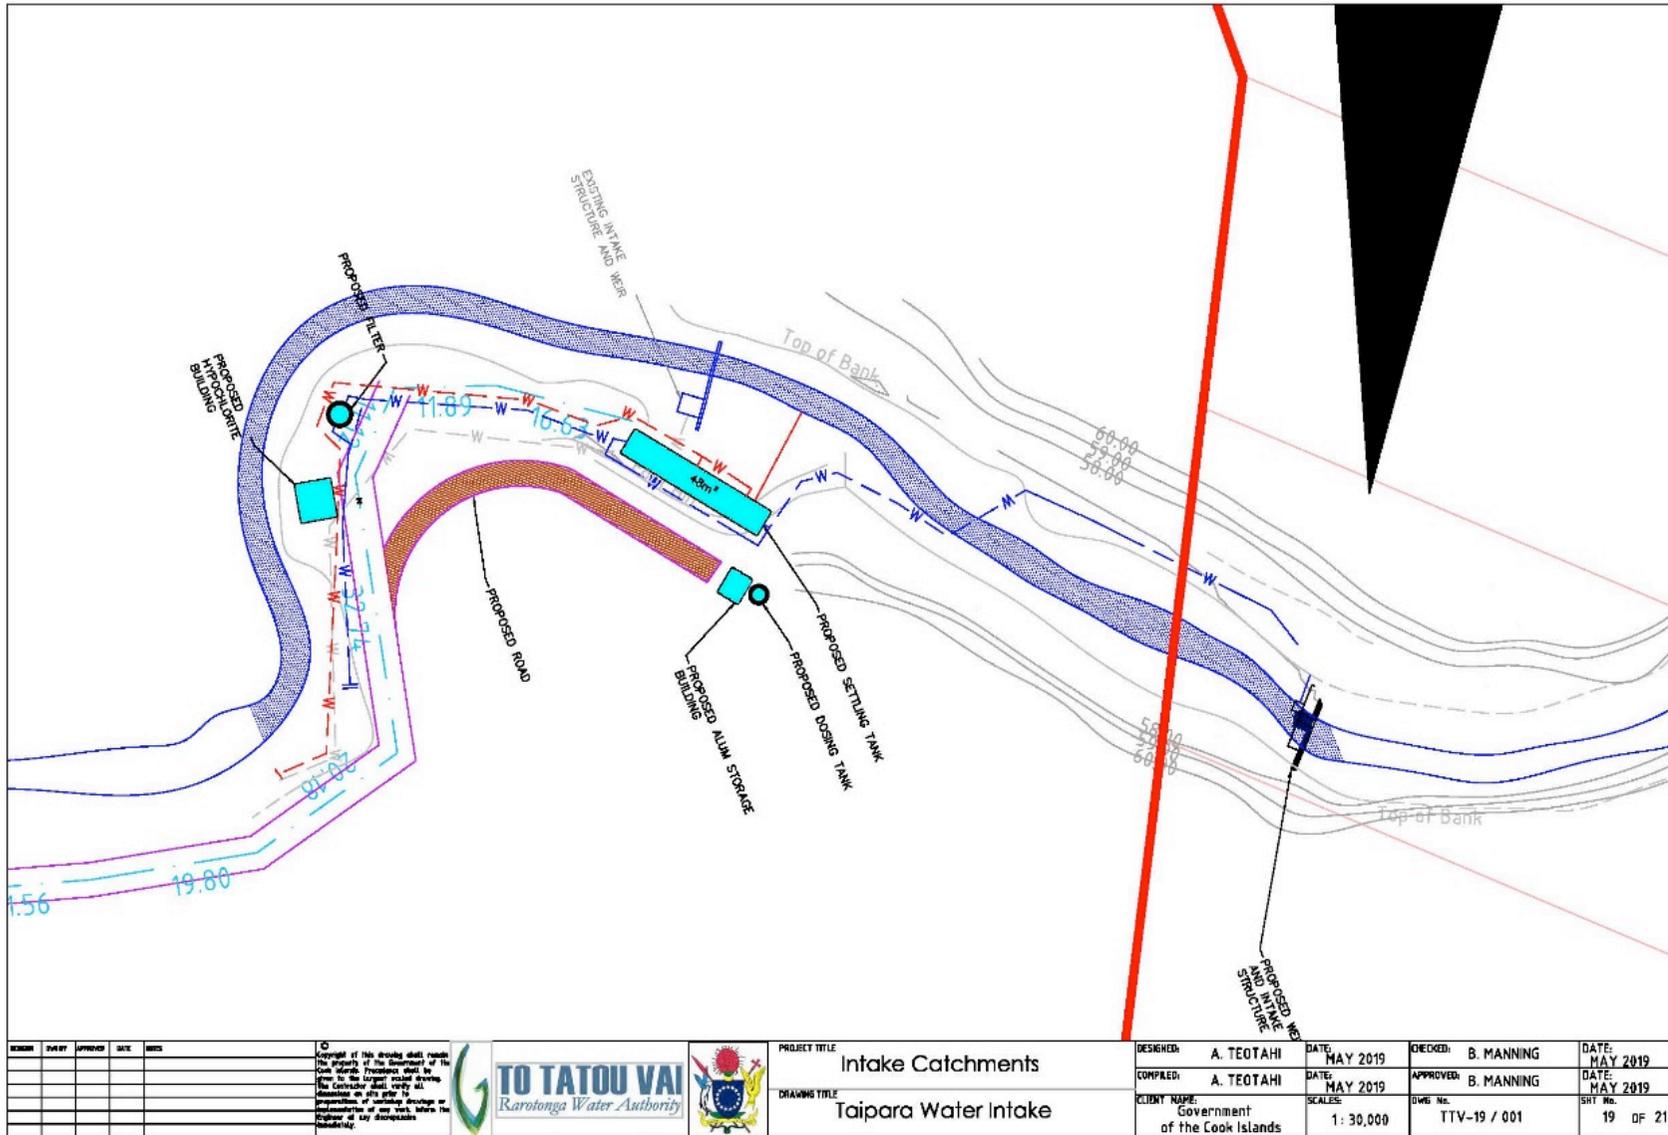

REVISION	DATE	APPROVED	DATE	REVISION

© Copyright of this drawing shall remain the property of the Government of the Cook Islands. Permission shall be given to the largest related drawing. The Contractor shall verify all dimensions on site prior to commencement of work. In the event of any discrepancy, the Engineer of the Authority shall be notified immediately.



PROJECT TITLE
Intake Catchments

DRAWING TITLE
Taipara Water Intake

DESIGNED: A. TEOTAI
DATE: MAY 2019

COMPLETED: A. TEOTAI
DATE: MAY 2019

CLIENT NAME: Government of the Cook Islands

SCALE: 1: 30,000

CHECKED: B. MANNING
DATE: MAY 2019


APPROVED: B. MANNING
DATE: MAY 2019

DWG No.: TTV-19 / 001

SHT No.: 19 OF 21

To Tatou Vai Authority Bill 2020

TOTOKOITU WATER INTAKE

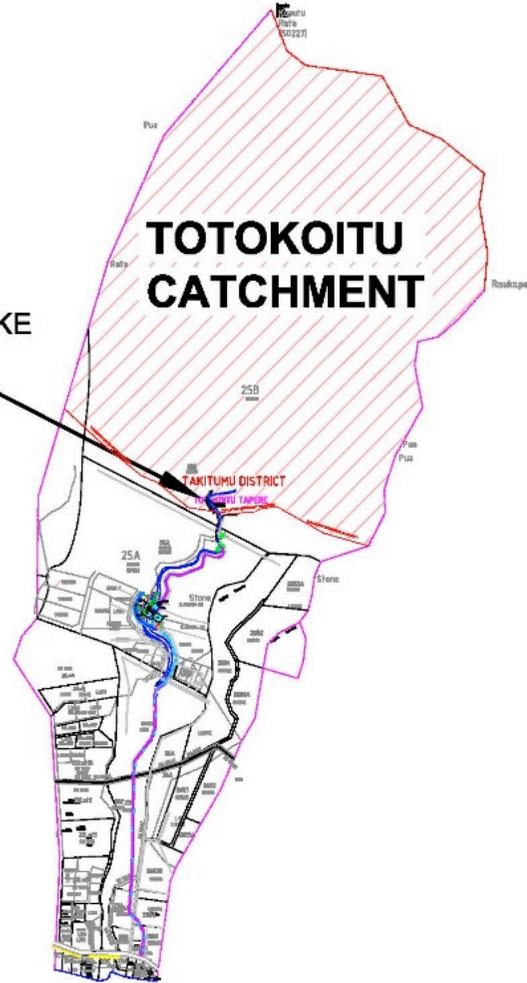

NO.	DATE	APPROVED	DATE	REVISION

© Copyright of this drawing shall remain the property of the Government of the Cook Islands. Drawings shall be given to the relevant local authority. The Contractor shall verify all dimensions on site prior to commencement of work. Drawings or modifications of any kind, without the signature of any responsible authority, shall be void.



TO TATOU VAI
Rarotonga Water Authority




PROJECT TITLE
Intake Catchments

DRAWING TITLE
Totokoitu Water Intake

DESIGNED:	A. TEOTAI	DATE:	MAY 2019
COMPLETED:	A. TEOTAI	DATE:	MAY 2019
CHECKED:	B. MANNING	DATE:	MAY 2019
APPROVED:	B. MANNING	DATE:	MAY 2019
CLIENT NAME:	Government of the Cook Islands	SCALE:	1: 300,000
DWG No.	TTV-19 / 001	SHEET No.	20 OF 21

To Tatou Vai Authority Bill 2020

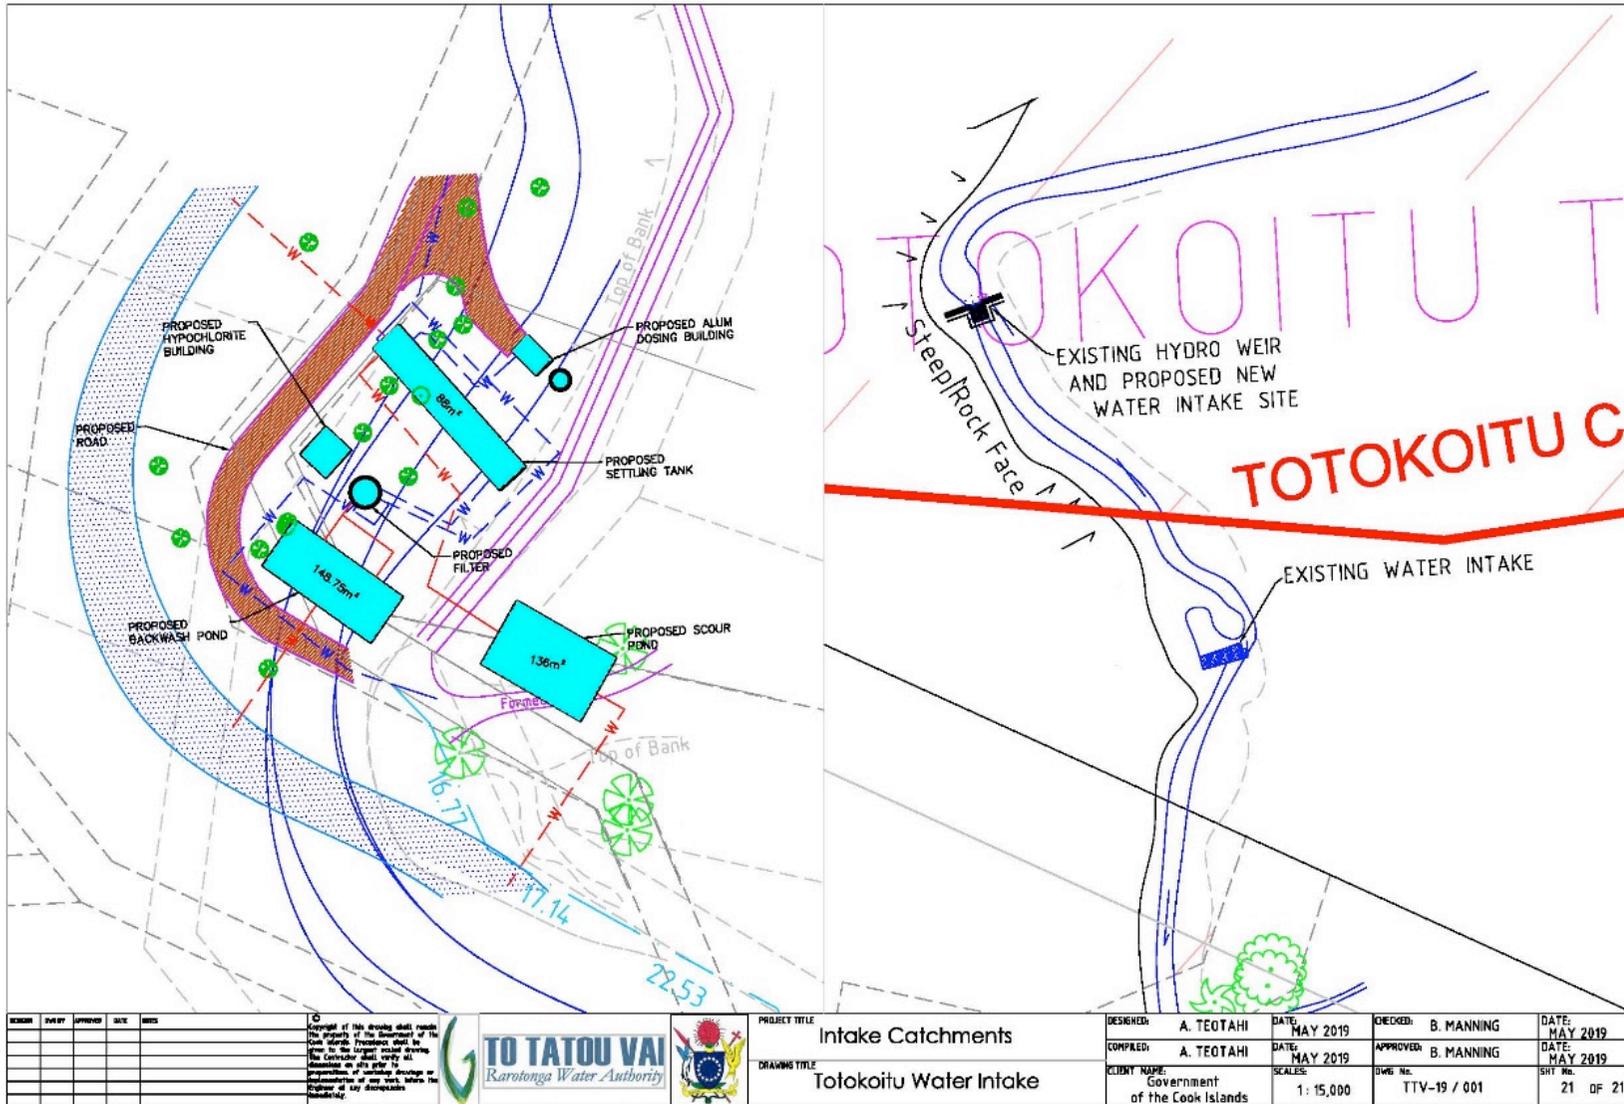

Schedule 3
Titles

1. Avana Catchment

Angamare	62
Umi	9L
Kapiro	9M
Turangaare	9N

2. Turangi Catchment

Te Arapepe	15H
Te Matavai	15L
Te Ruakura	15M
Ruamona	15N
Te-o-o-Tavere	15O
Piako	15P
Arataura & Tokaruatuna	15Q
Vaikumete	15R

3. Matavera Catchment

Ngaro	15A
Tuanui	15B
Uninvestigated land	

4. Tupapa Catchment

Te Au & Uka	129H
Te Miti A Te Atua	129I
Ratumaruia	129J
Te Tuana	129K
Te Vaikura	129L
Te Tuana	129M
Te Kaka; Te Kautu; Euri	129N

5. Takuvaine Catchment

Marei	116
Te Koe	118

Manurewa—Tiraongo	119
Raukurupara	120
Kaiuna	121
Oikava	122
Euri	123
Opararov	124
Anga-kopua	125
Te Kou	126A
Te Kou	126B
Anakitao	199
Anakitao-iti	200

6. Avatiu Catchment

Uruau	77B2B3
Te Ruamanga	108A
Te Ruamanga	108B
Angamingimangi	109E
Kerukeru	109F
Maukupapa	109G
Pangoi	193

7. Ngatoe Catchment

Uninvestigated land

8. Papua Catchment

Papua-ki-Uta	4A
Papua-ki-Uta	4B
Papua & Tikioki	4C

9. Taipara Catchment

Tuikatoti	24B
-----------	-----

10. Totokoitu Catchment

Totokoitu-ki-Uta	25B
------------------	-----

To Tatou Vai Authority Bill 2020

This Act is jointly administered by the Cook Islands Investment Corporation
and To Tatou Vai Authority.

Printed under the authority of the Cook Islands Parliament—2020.
